

THIS WORK WAS PREPARED BY ME OR UNDER MY SUPERVISION AND CONSTRUCTION OF THIS PROJECT WILL BE UNDER MY SUPERVISION AS DEFINED BY THE BUILDING DEPT.  
*[Signature]*

UPPER FLOOR PLAN  
LOWER FLOOR PLAN

LEARNED/COREY RESIDENCE  
2032 ALAELOA STREET  
HONOLULU, HI. 96821  
TMK: 3-5-62:81

DATE 09/10/03

SCALE AS SHOWN


DRAWN DW

JOB


SHEET

A-02

OF SHEETS

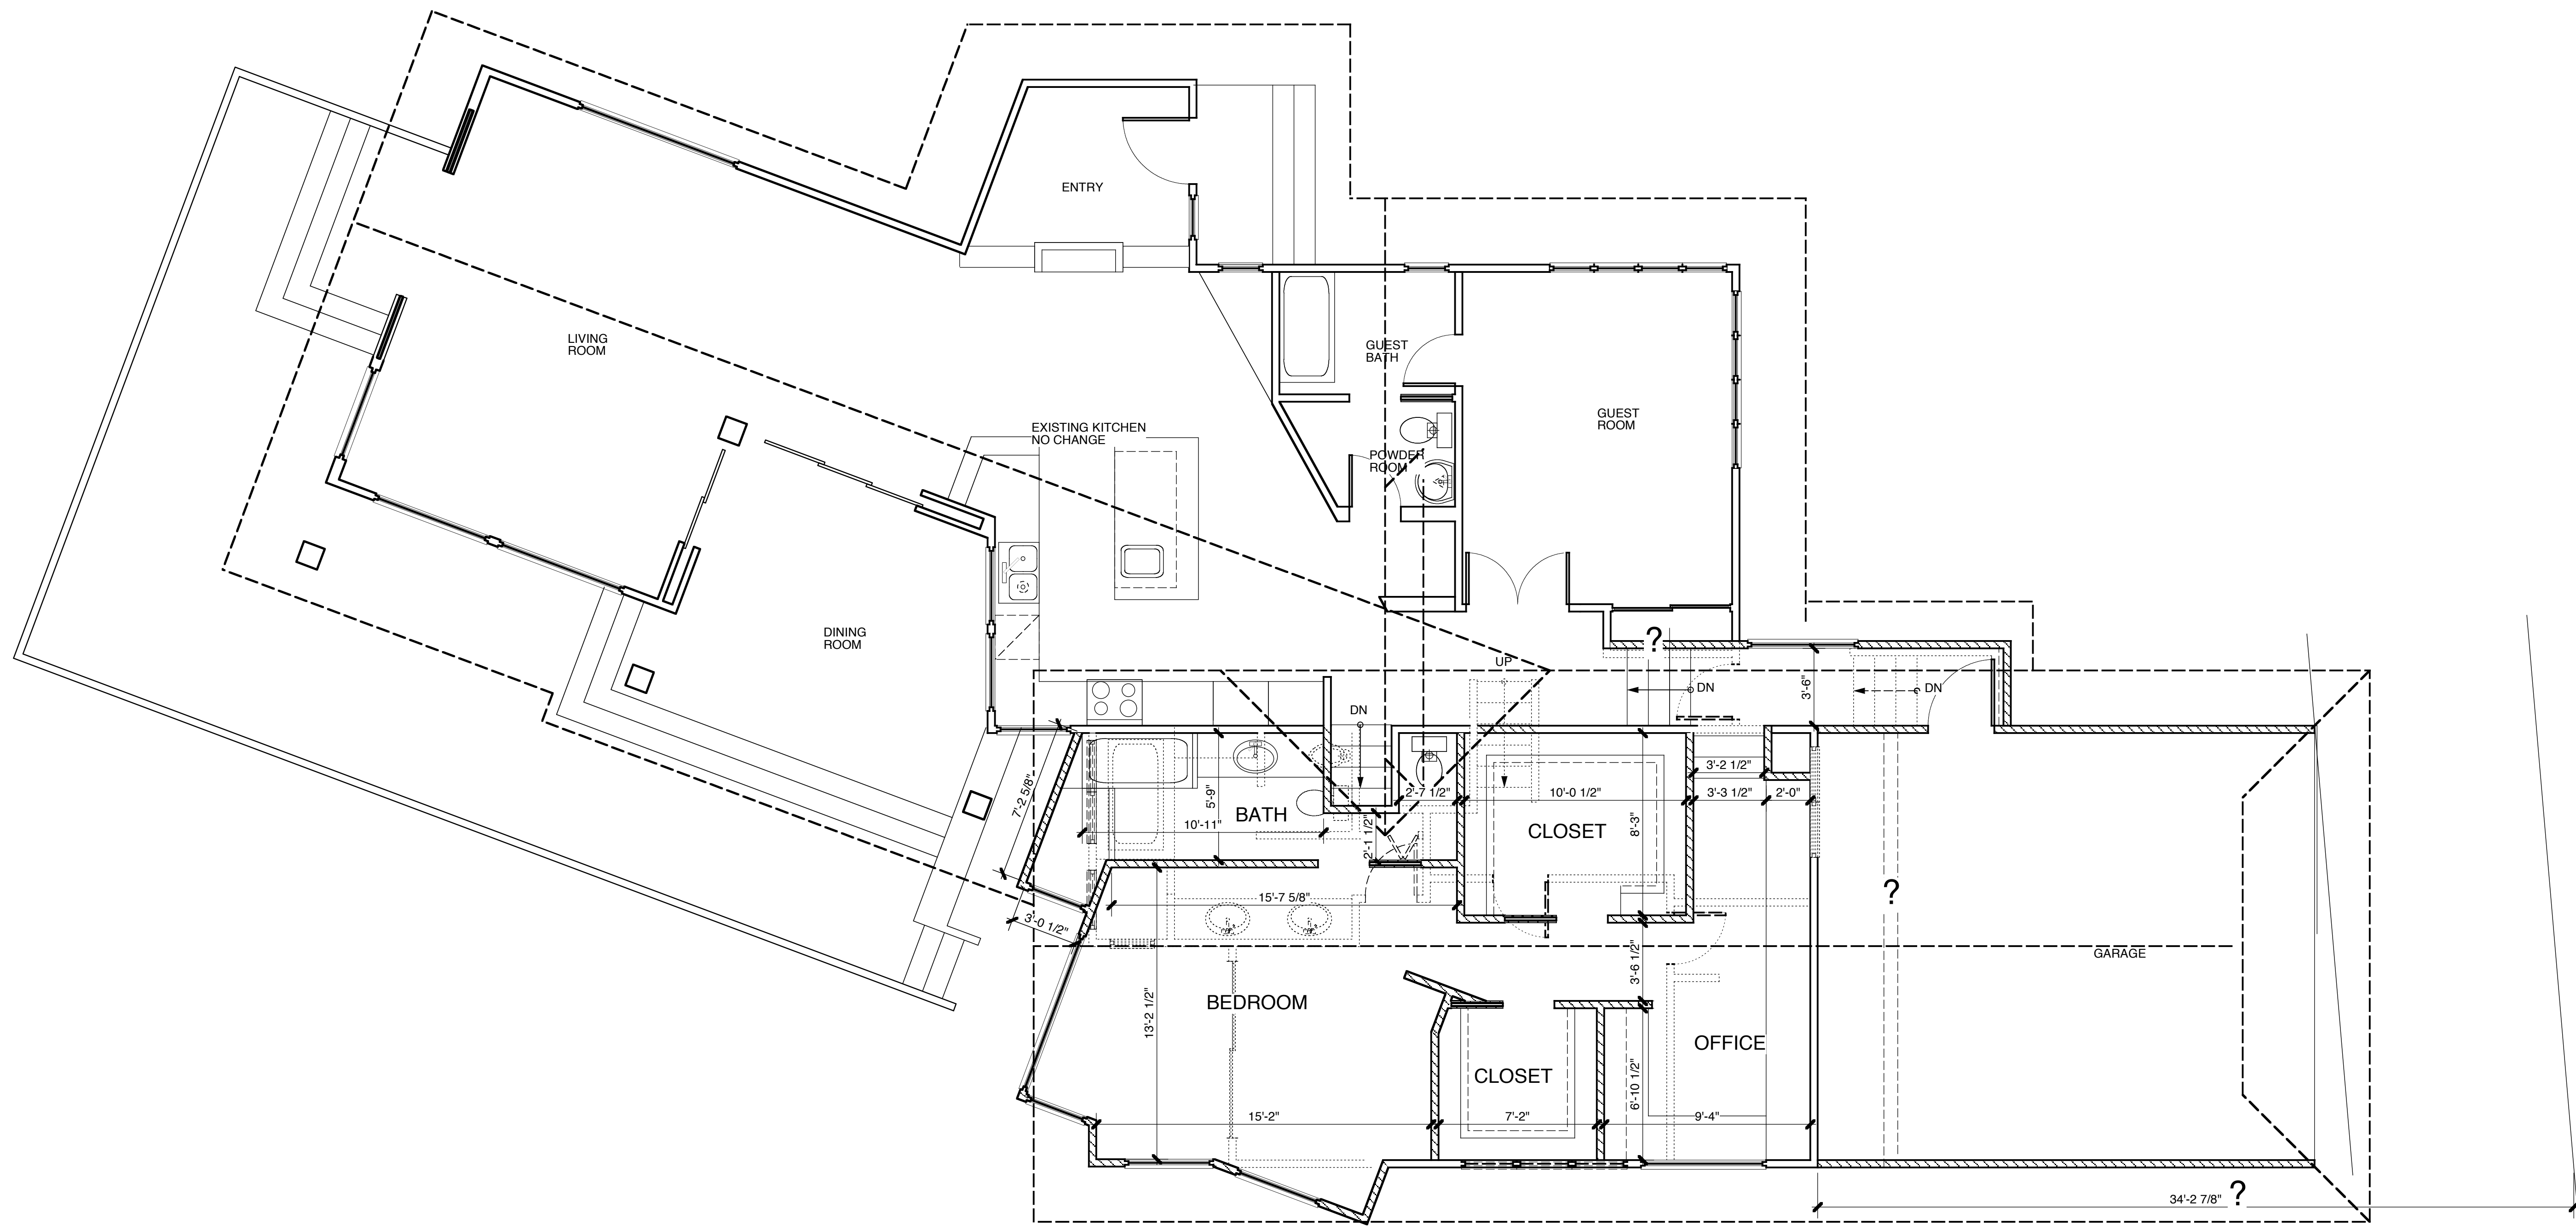

**UPPER FLOOR PLAN**  
SCALE: 1/4"=1'-0"

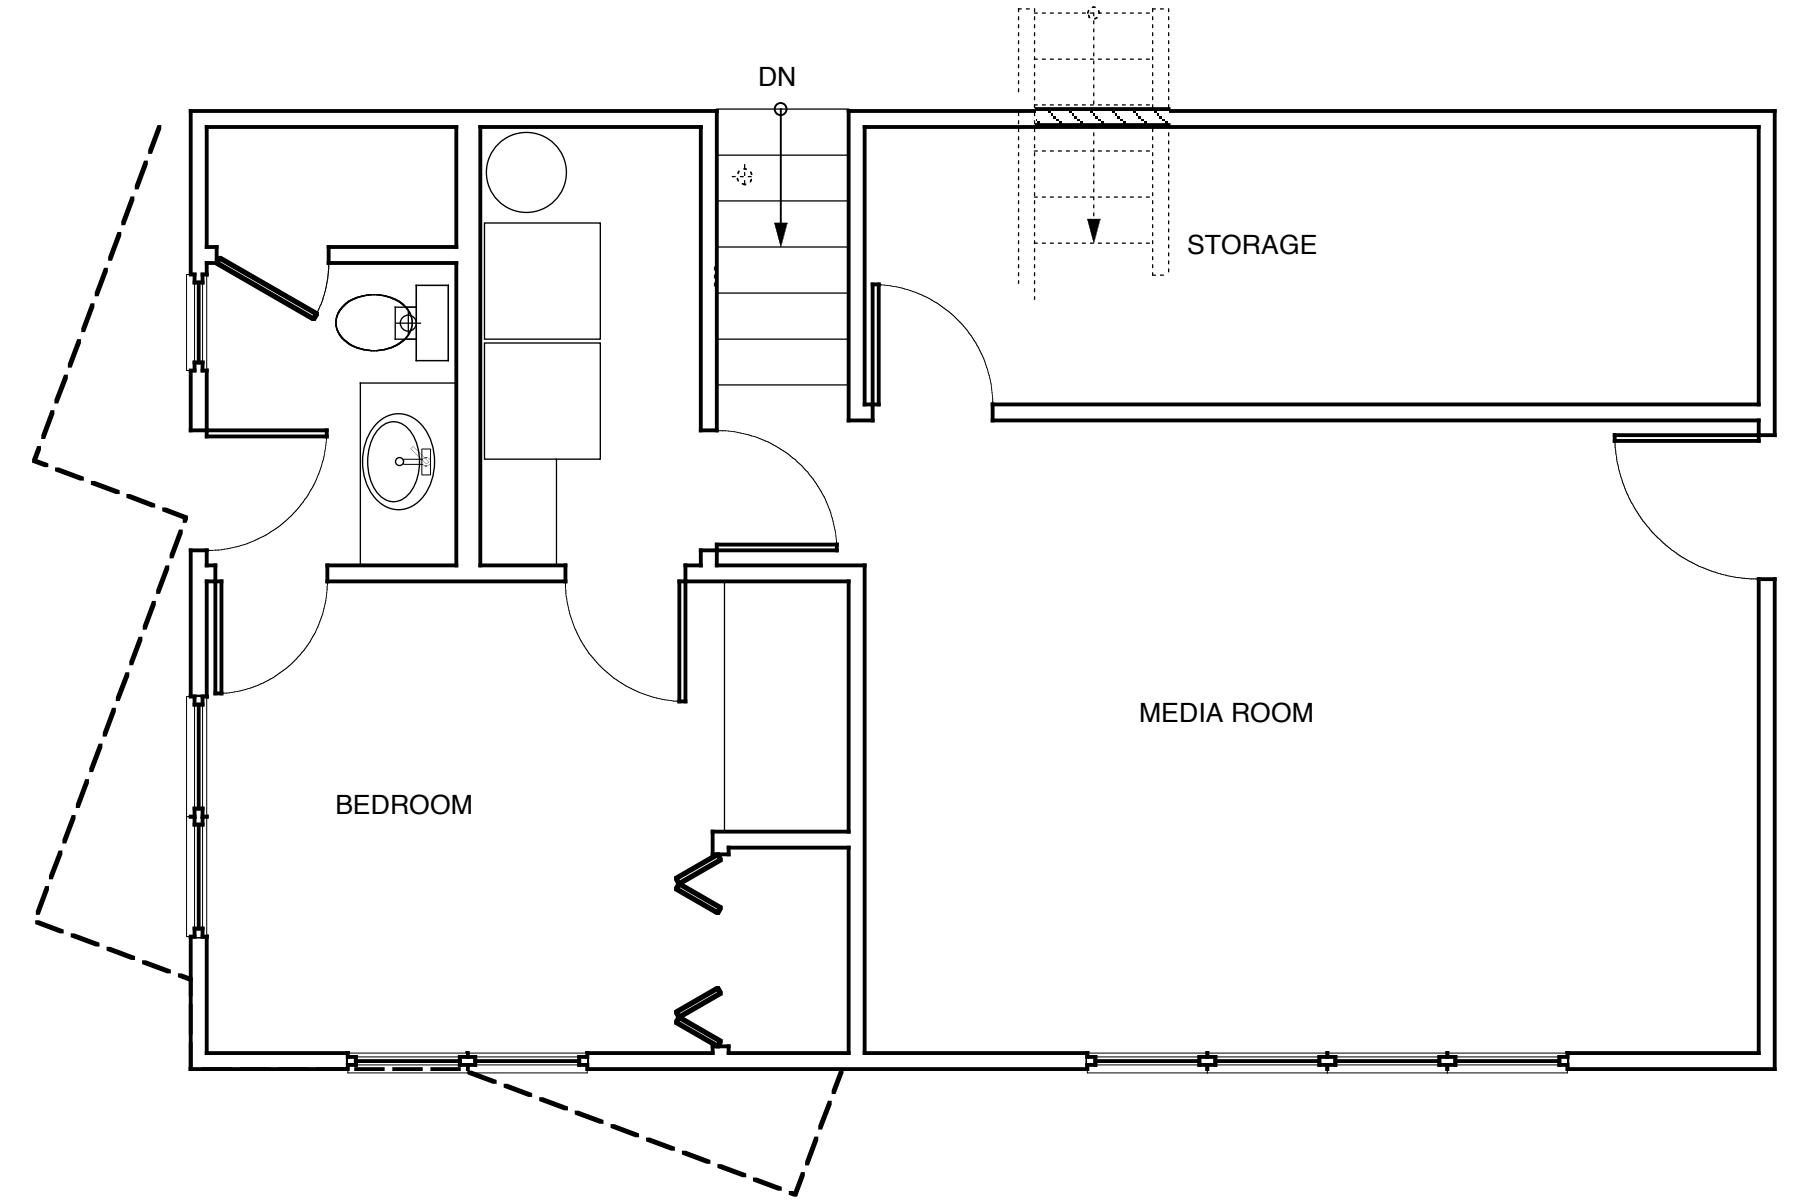

**LOWER FLOOR PLAN**  
SCALE: 1/4"=1'-0"